


Owner	Parcel #	Total Area (SF)	New ROW (SF)	TCE (SF)	Area Remaining (SF)
JAMES HASTON JR	1	174124.38	31974.69	14815.27	127334.42
KEITH ANDERSON	2	1126033.24	93488.29	103369.3	929175.70
KEITH ANDERSON	3	96542.78	0	4003.53	92539.25
KEITH ANDERSON	4	26687.26	0	3720.43	22966.83
ROBERDS, C J MANUFACTURING INC	5	37600.11	12541.78	9504.52	15553.81
AHMAD NOORY	6	1292397.34	29943.26	89587.56	1172866.52
KARL AND KRISTI OSBORN	7	38995.74	6266.06	17102.95	15626.73
MEYERS FAMILY HOLDINGS LLC	8	1224036	1393.82	7355.16	1215287.02

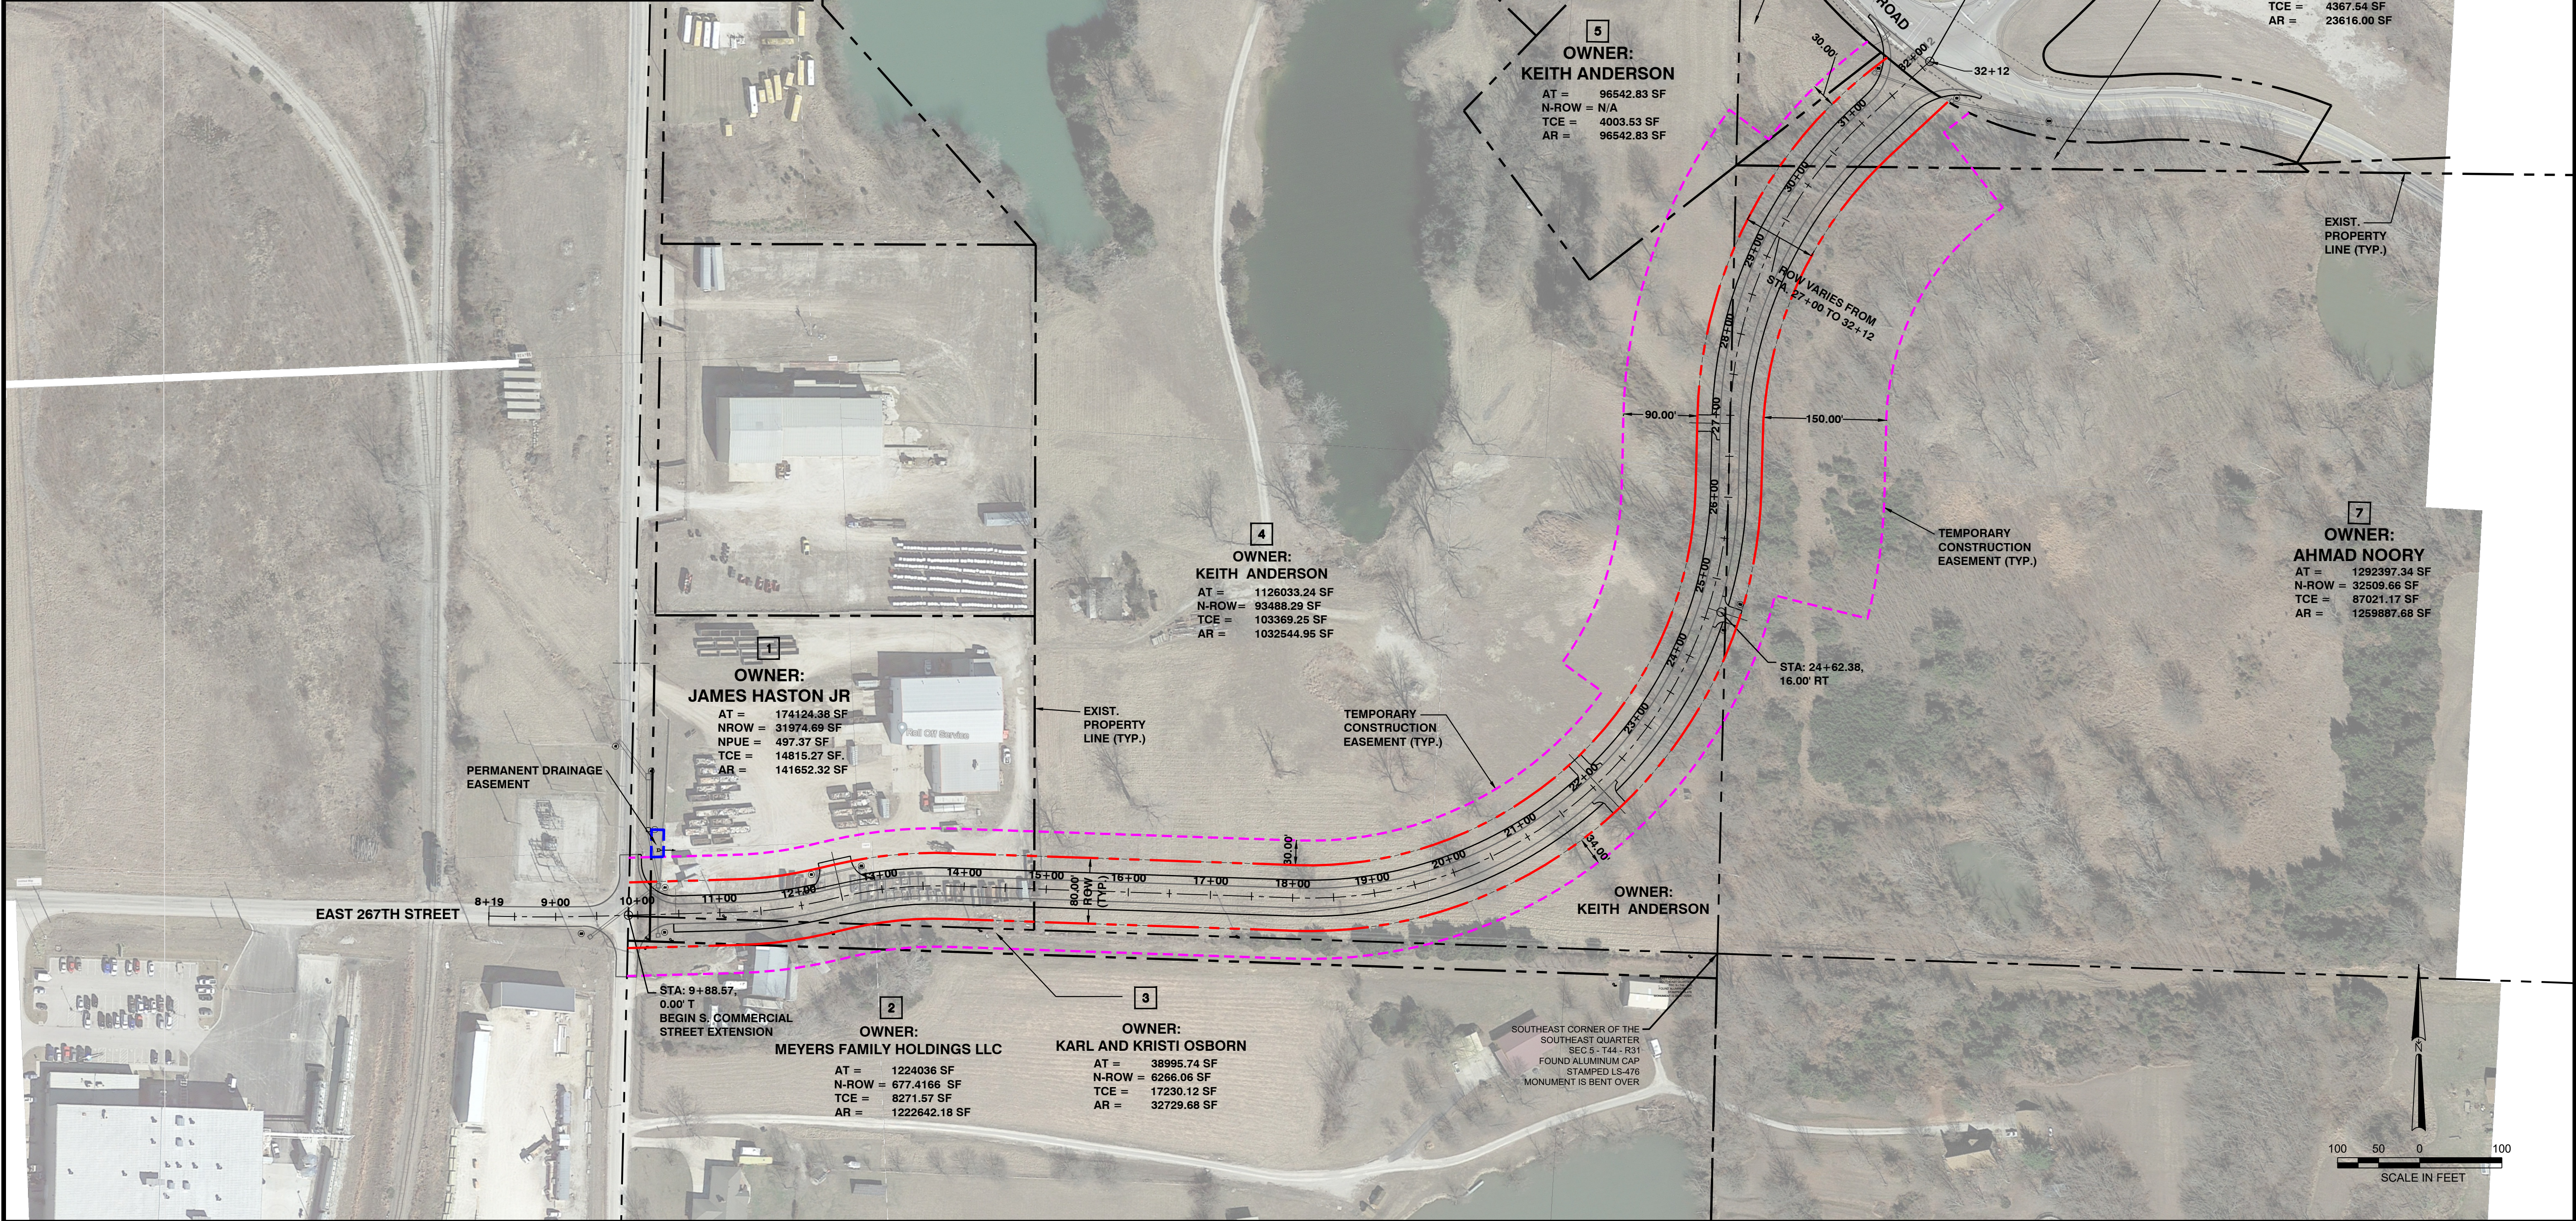

SK Design Group, Inc.
4600 College Boulevard, Suite 100
Overland Park, Kansas 66211
Phone: 913-451-1818
Fax: 913-451-7599

REV. NO.	DATE	DESCRIPTION

SOUTH COMMERCIAL STREET EXTENSION
SOUTH BROOKHART DRIVE TO EAST 267TH STREET
CITY OF HARRISONVILLE, MISSOURI

Project Number: STGB 2900412	
SK Project Number: 25-100	
DATE: 05-16-2025	
Designed: AE	Checked
Issued for: 90% Review Set	

RIGHT OF WAY & EASEMENT
PLAN

C400